


CALCOLO LEGGE 122/89



Garage coperto



Area di manovra (esclusa rampa)

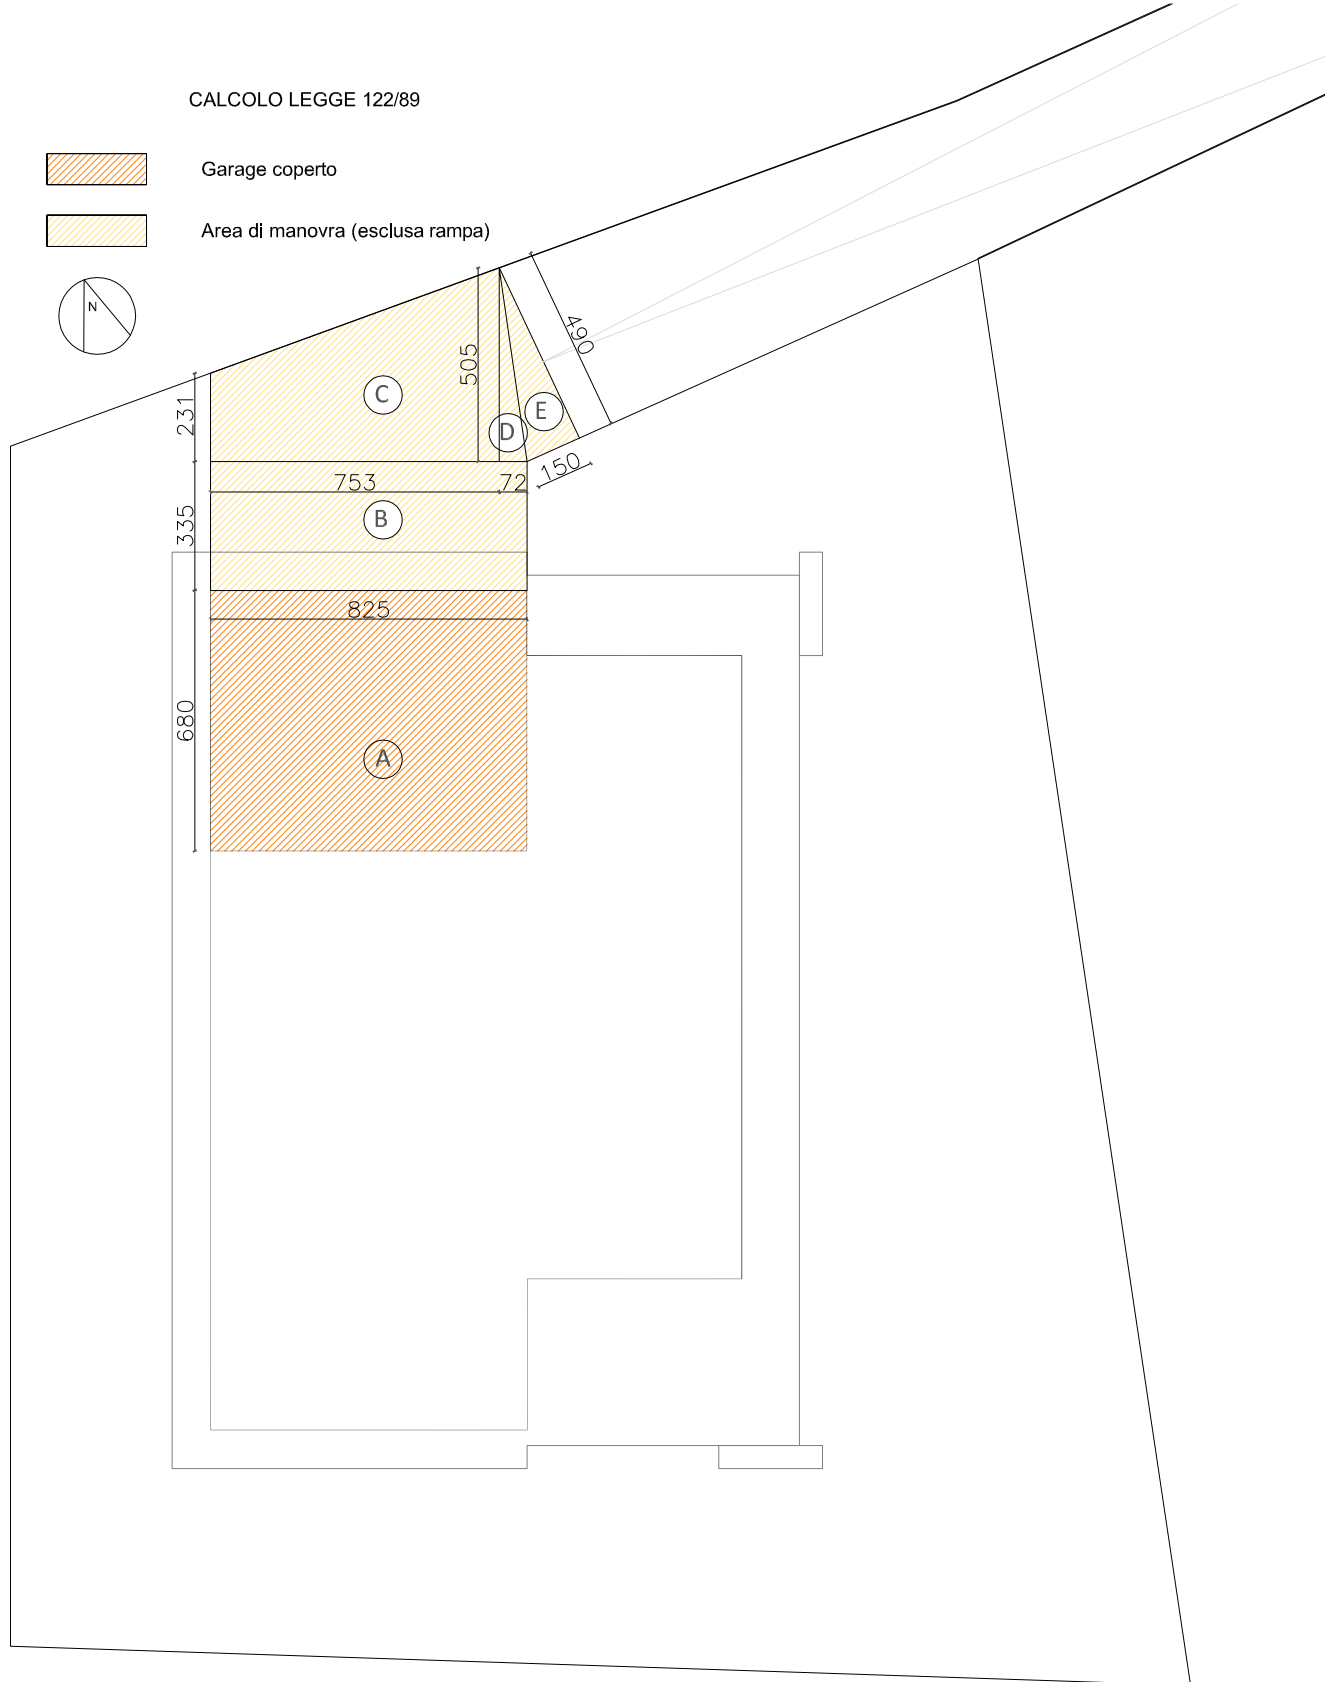

VOLUME DI PROGETTO 699,71mc

SUPERFICIE MIN. L 122/89 69,97mq

A 8,25m x 6,80m = 56,10mq

B 8,25m x 3,35m = 27,64mq

C (2,31+5,05)m x 7,53 / 2 = 27,71mq

D 5,05 x 0,72 = 1,82mq

E 4,90m x 1,50m = 3,68mq

SUPERFICIE TOTALE L 122/89 116,94mq